


Adjacent to Genesys Hospital
*Owner Operated

3221 East Baldwin Rd
Grand Blanc, MI
(810) 606-1110

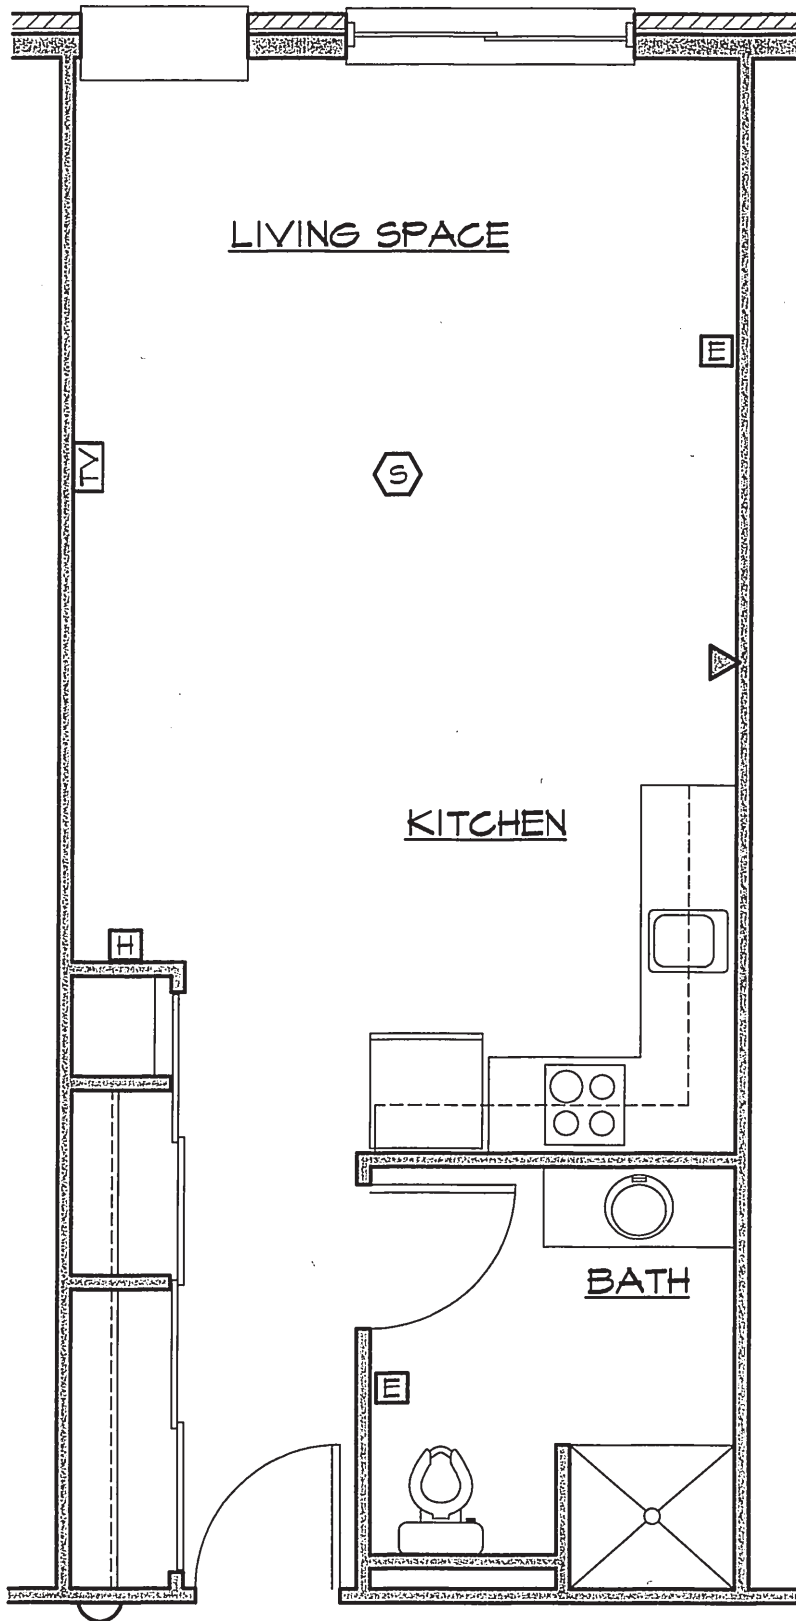

ENLARGED PLAN OF
UNIT PLAN 'A' - STUDIO

SCALE: 1/4" = 1'-0"